




SECTION 'A'
SCALE 1:2

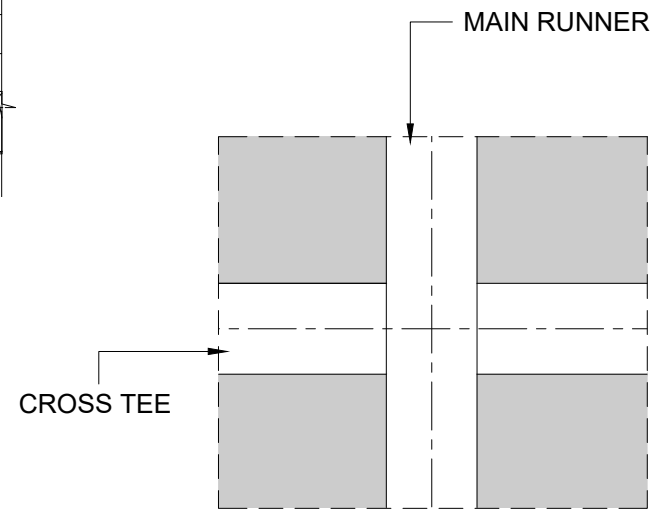


DETAIL 1
(MAIN RUNNER & CROSS TEE JUNCTION)
SCALE 1:2

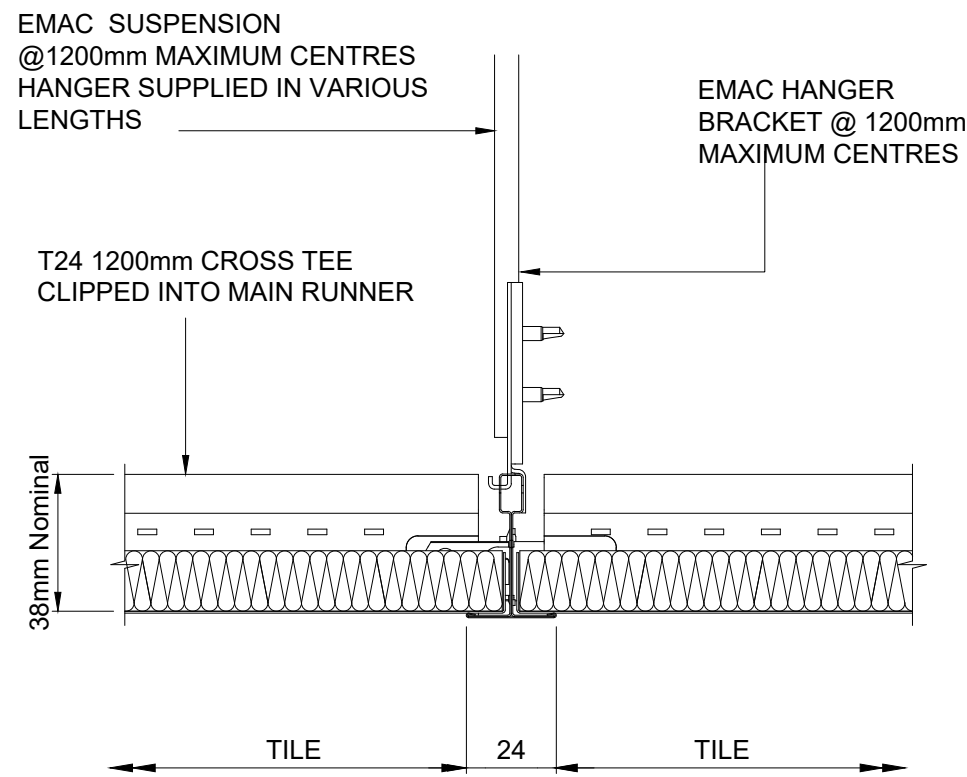

SECTION 'B'
SCALE 1:2

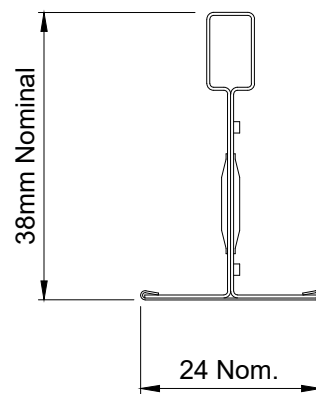

TRUGRID T24
SCALE Full Size

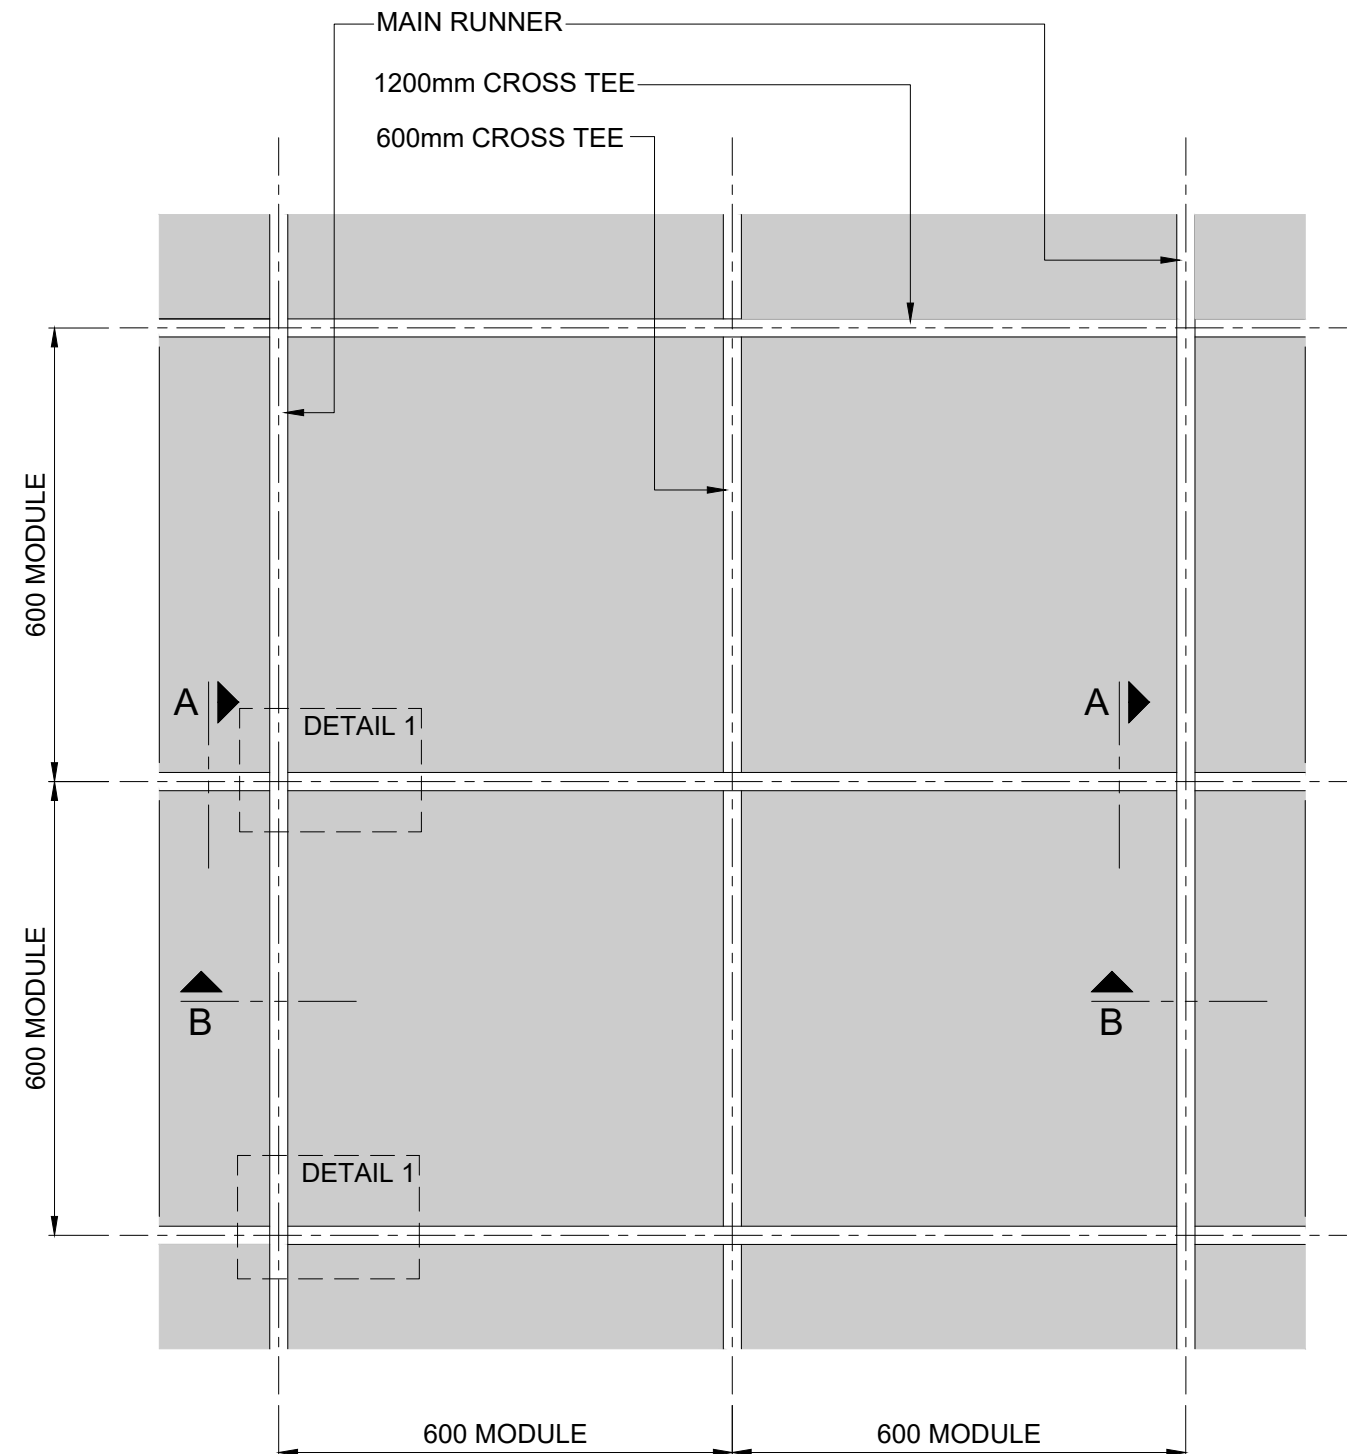

**PART REFLECTED
CEILING PLAN**
SCALE 1:10

STANDARD CEILING MODULES	
Length	Width
600	600

REV	DATE	DESCRIPTION	INITIAL
A	27/04/2023	FIRST ISSUE	---

SCALE @ A3	DATE	DRAWN BY
AS SHOWN	27/04/2023	LCB
DRG / ITEM No.	REV	
0848	A	